

## SKYLIGHT *with* SIDE FRAMES STANDARD DETAIL

Do Not Scale Drawings


**TOWN & COUNTRY**  
Conservatories

5139 N. Western Ave, Chicago, IL 60613  
Tel: 773-281-1212 Fax: 773-281-2234

STANDARD SIDE FRAME DETAIL

COPYRIGHT 2014 TOWN & COUNTRY CONSERVATORIES. SHOP DRAWINGS ARE LIMITED IN USE OF THE DESIGN.  
MANUFACTURE AND INSTALLATION OF THE CONSERVATORY OR SKYLIGHT BY TOWN & COUNTRY CONSERVATORIES.  
January 2016

SKYLIGHT SIZE IS BASED  
OUT TO OUT DIMENSION OF CURB  
STANDARD SLOPE = 25°

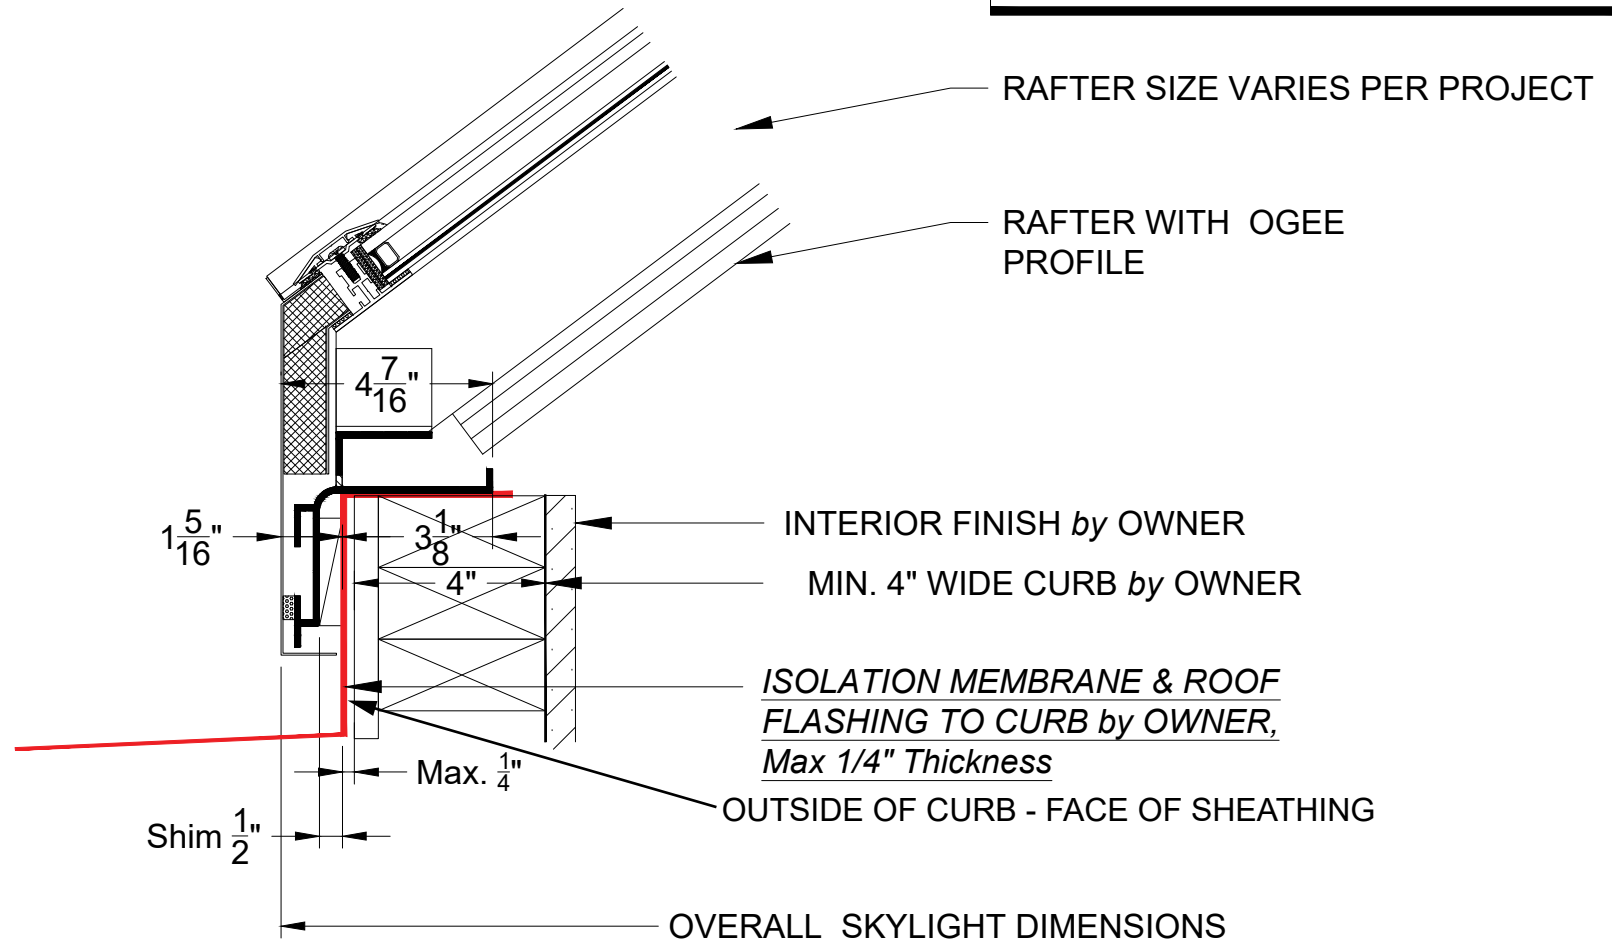

## SKYLIGHT STANDARD FRAME DETAIL

### *Roof Only*

Do Not Scale Drawings

TOWN & COUNTRY  
Conservatories

5139 N. Western Ave, Chicago, IL 60613  
Tel: 773-281-1212 Fax: 773-281-2234

STANDARD FRAME DETAIL

COPYRIGHT 2014 TOWN & COUNTRY CONSERVATORIES. SHOP DRAWINGS ARE LIMITED IN USE OF THE DESIGN, MANUFACTURE AND INSTALLATION OF THE CONSERVATORY OR SKYLIGHT BY TOWN & COUNTRY CONSERVATORIES. January 2016

RAFTER SIZE VARIES  
PER PROJECT

RAFTER WITH OGEE  
PROFILE

DECORATIVE CROWN  
MOLDING (OPTIONAL)

INTERIOR OPENING of  
SKYLIGHT FRAME

BULBOUS MOLDING REQUIRED  
FOR SIDE FRAMES W/ OGEE  
RAFTER PROFILE

ISOLATION MEMBRANE & ROOF  
FLASHING TO CURB by OWNER  
(RED LINE)

COUNTER FLASHING TO MATCH  
FRAME COLOR BY T&C (BLUE LINE)

INTERIOR FINISH by OWNER

MIN. 4" WIDE CURB by OWNER

OVERALL SKYLIGHT DIMENSIONS

25.0°

SKYLIGHT SIZE IS BASED  
OUT TO OUT DIMENSION OF CURB  
STANDARD SLOPE = 25°

6"

1'-10 3/4"

1'-4 1/4"

OUTSIDE OF CURB - FACE  
OF SHEATHING

3 5/16"

4"

## SKYLIGHT *with* SIDE FRAMES ALTERNATE DETAIL

Do Not Scale Drawings

TOWN & COUNTRY  
Conservatories

5139 N. Western Ave, Chicago, IL 60613


Tel: 773-281-1212

Fax: 773-281-2234

ALTERNATE SIDE FRAME DETAIL

COPYRIGHT 2014 TOWN & COUNTRY CONSERVATORIES. SHOP DRAWINGS ARE LIMITED IN USE OF THE DESIGN.  
MANUFACTURE AND INSTALLATION OF THE CONSERVATORY OR SKYLIGHT BY TOWN & COUNTRY CONSERVATORIES.  
January 2016

SKYLIGHT SIZE IS BASED  
OUT TO OUT DIMENSION OF CURB  
STANDARD SLOPE = 25°

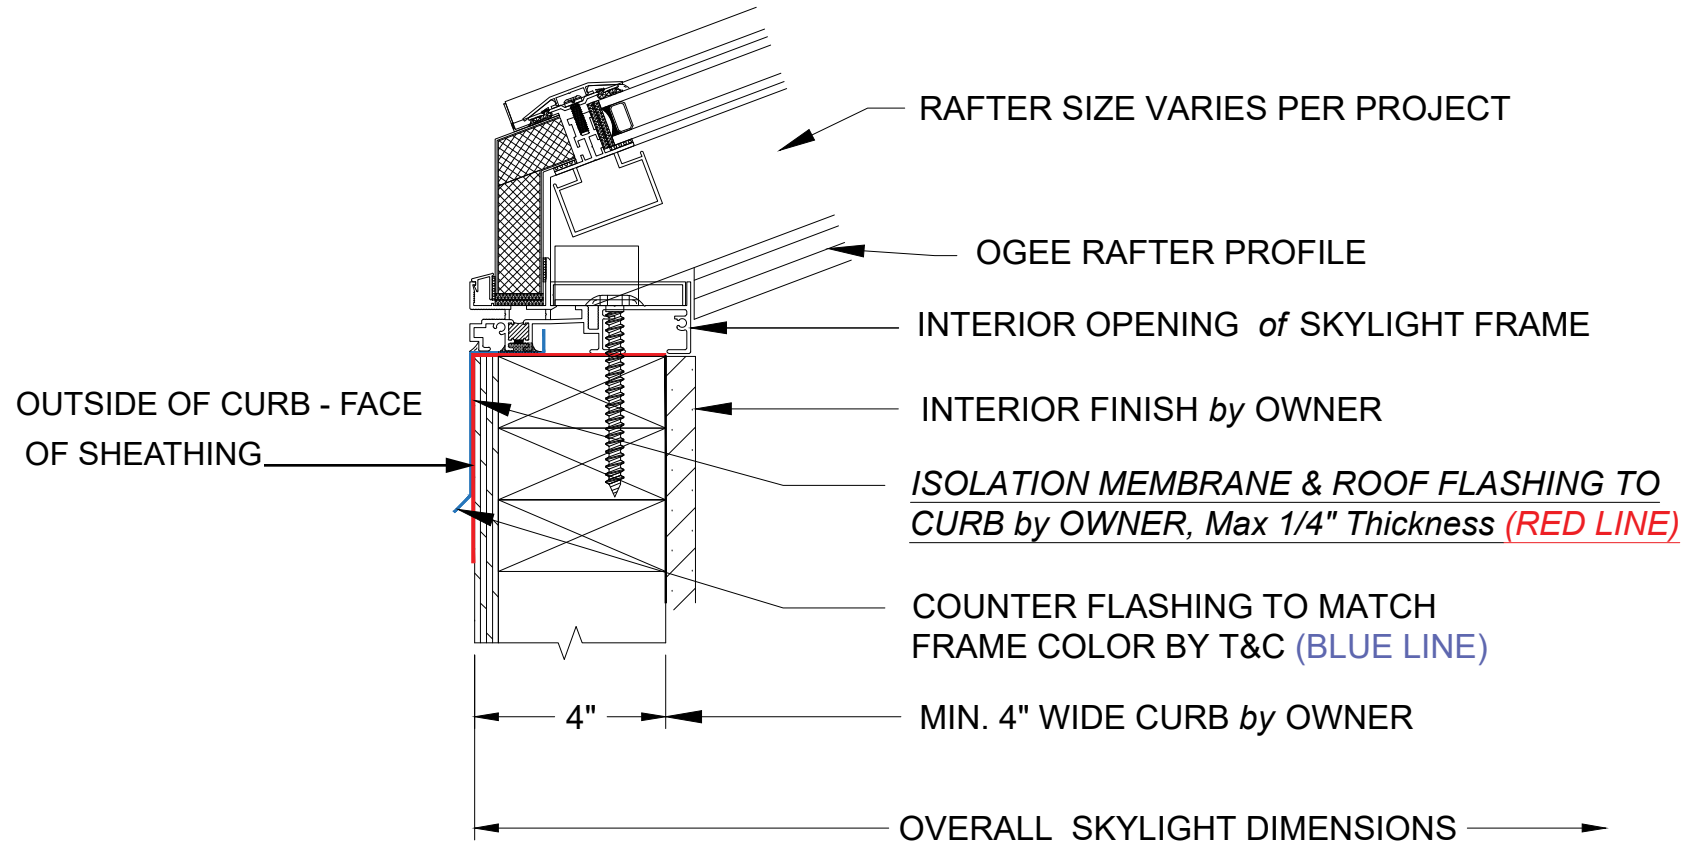

## SKYLIGHT ALTERNATE FRAME DETAIL

### *Roof Only*

Do Not Scale Drawings

TOWN & COUNTRY  
Conservatories

5139 N. Western Ave, Chicago, IL 60613

Tel: 773-281-1212

Fax: 773-281-2234

ALTERNATE FRAME DETAIL

COPYRIGHT 2014 TOWN & COUNTRY CONSERVATORIES. SHOP DRAWINGS ARE LIMITED IN USE OF THE DESIGN.  
MANUFACTURE AND INSTALLATION OF THE CONSERVATORY OR SKYLIGHT BY TOWN & COUNTRY CONSERVATORIES.  
January 2016