


STANDARD SKYLIGHT SIZE IS BASED ON INTERIOR FACE of SILL DIMENSION

STANDARD SLOPE = 25°

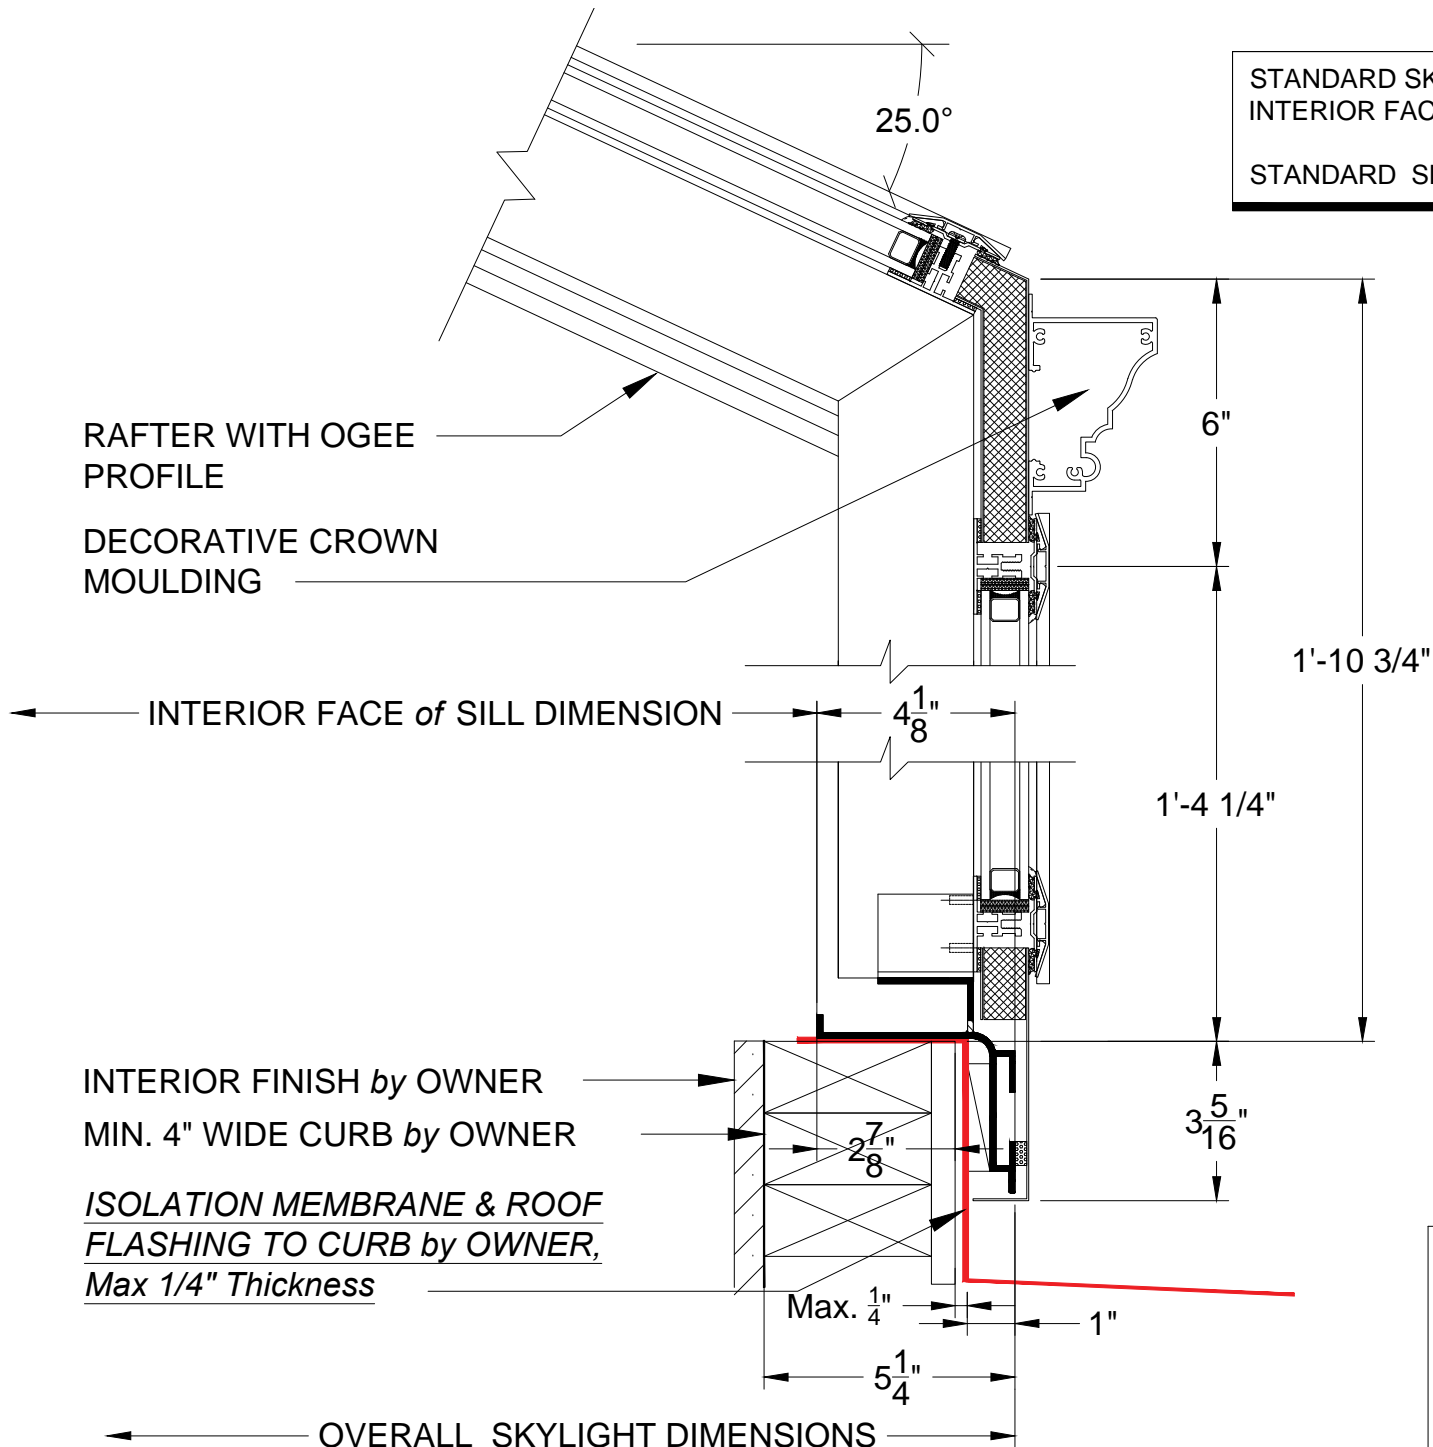

RAFTER WITH OGEE PROFILE

DECORATIVE CROWN MOULDING

INTERIOR FACE of SILL DIMENSION

INTERIOR FINISH *by OWNER*
MIN. 4" WIDE CURB *by OWNER*

ISOLATION MEMBRANE & ROOF FLASHING TO CURB *by OWNER*,
Max 1/4" Thickness

OVERALL SKYLIGHT DIMENSIONS

SKYLIGHT *with* SIDE FRAMES STANDARD DETAIL

Do Not Scale Drawings

TOWN & COUNTRY
Conservatories

4256 N. RAVENSWOOD AVE.
Tel: 773-281-1212


CHICAGO, IL 60613
Fax: 773-281-2234

STANDARD SIDE FRAME DETAIL

COPYRIGHT 2014 TOWN & COUNTRY CONSERVATORIES. SHOP DRAWINGS ARE LIMITED IN USE OF THE DESIGN.
MANUFACTURE AND INSTALLATION OF THE CONSERVATORY OR SKYLIGHT BY TOWN & COUNTRY CONSERVATORIES.
January 2016

STANDARD SKYLIGHT SIZE IS BASED ON
INTERIOR FACE of SILL DIMENSION

STANDARD SLOPE = 25°

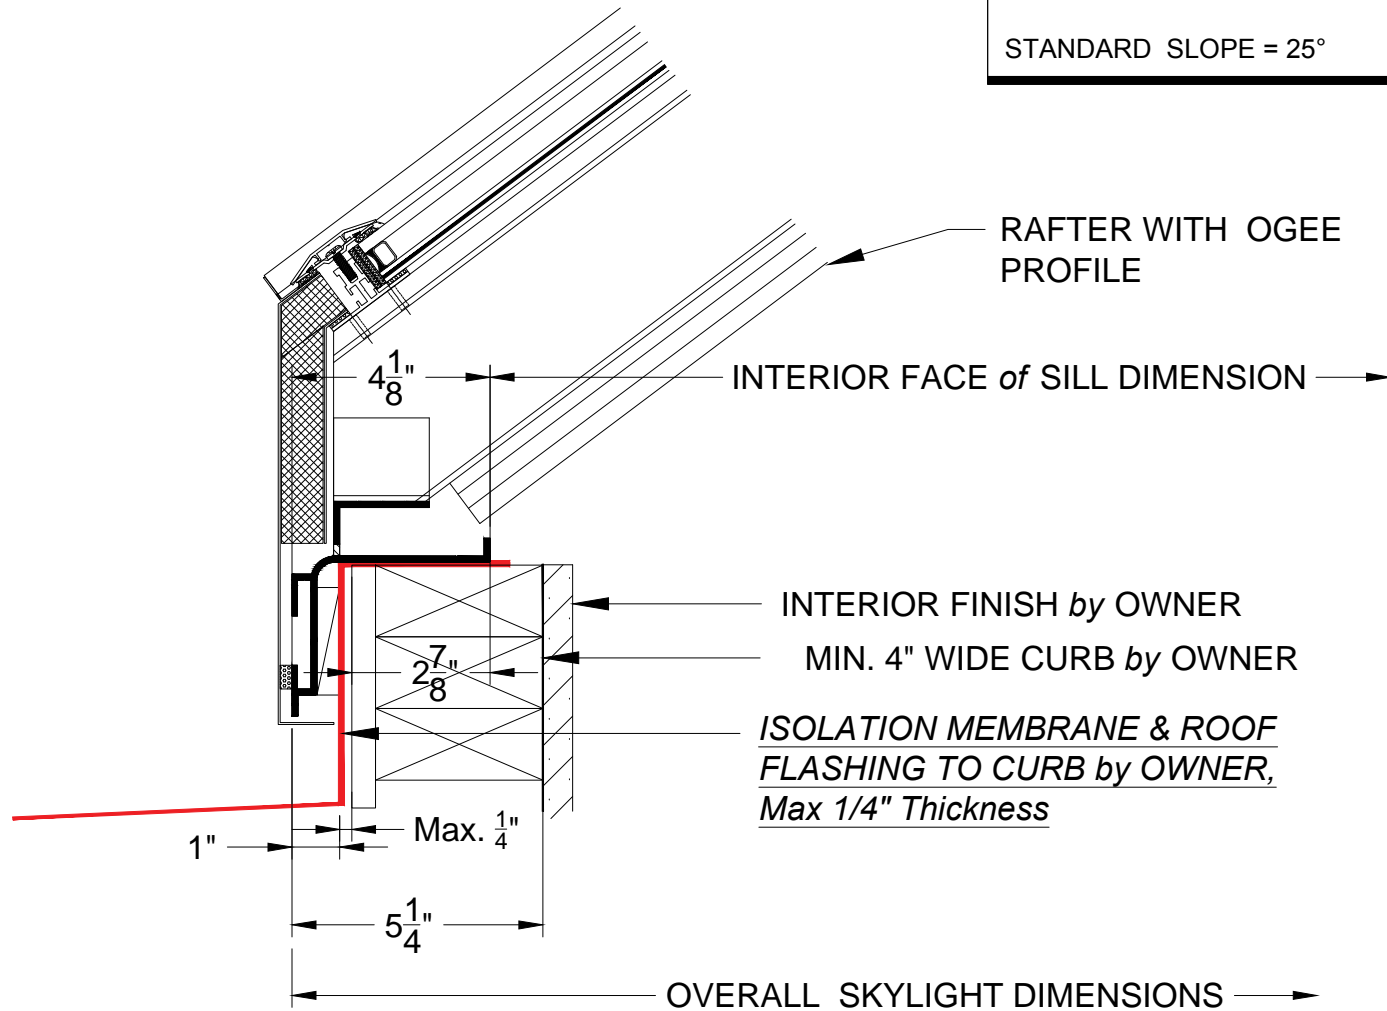

SKYLIGHT STANDARD FRAME DETAIL

Roof Only

Do Not Scale Drawings

TOWN & COUNTRY
Conservatories


4256 N. RAVENSWOOD AVE. CHICAGO, IL 60613
Tel: 773-281-1212 Fax: 773-281-2234

STANDARD FRAME DETAIL

COPYRIGHT 2014 TOWN & COUNTRY CONSERVATORIES. SHOP DRAWINGS ARE LIMITED IN USE OF THE DESIGN, MANUFACTURE AND INSTALLATION OF THE CONSERVATORY OR SKYLIGHT BY TOWN & COUNTRY CONSERVATORIES. January 2016

STANDARD SKYLIGHT SIZE IS BASED ON INTERIOR FACE of SILL DIMENSION

STANDARD SLOPE = 25°

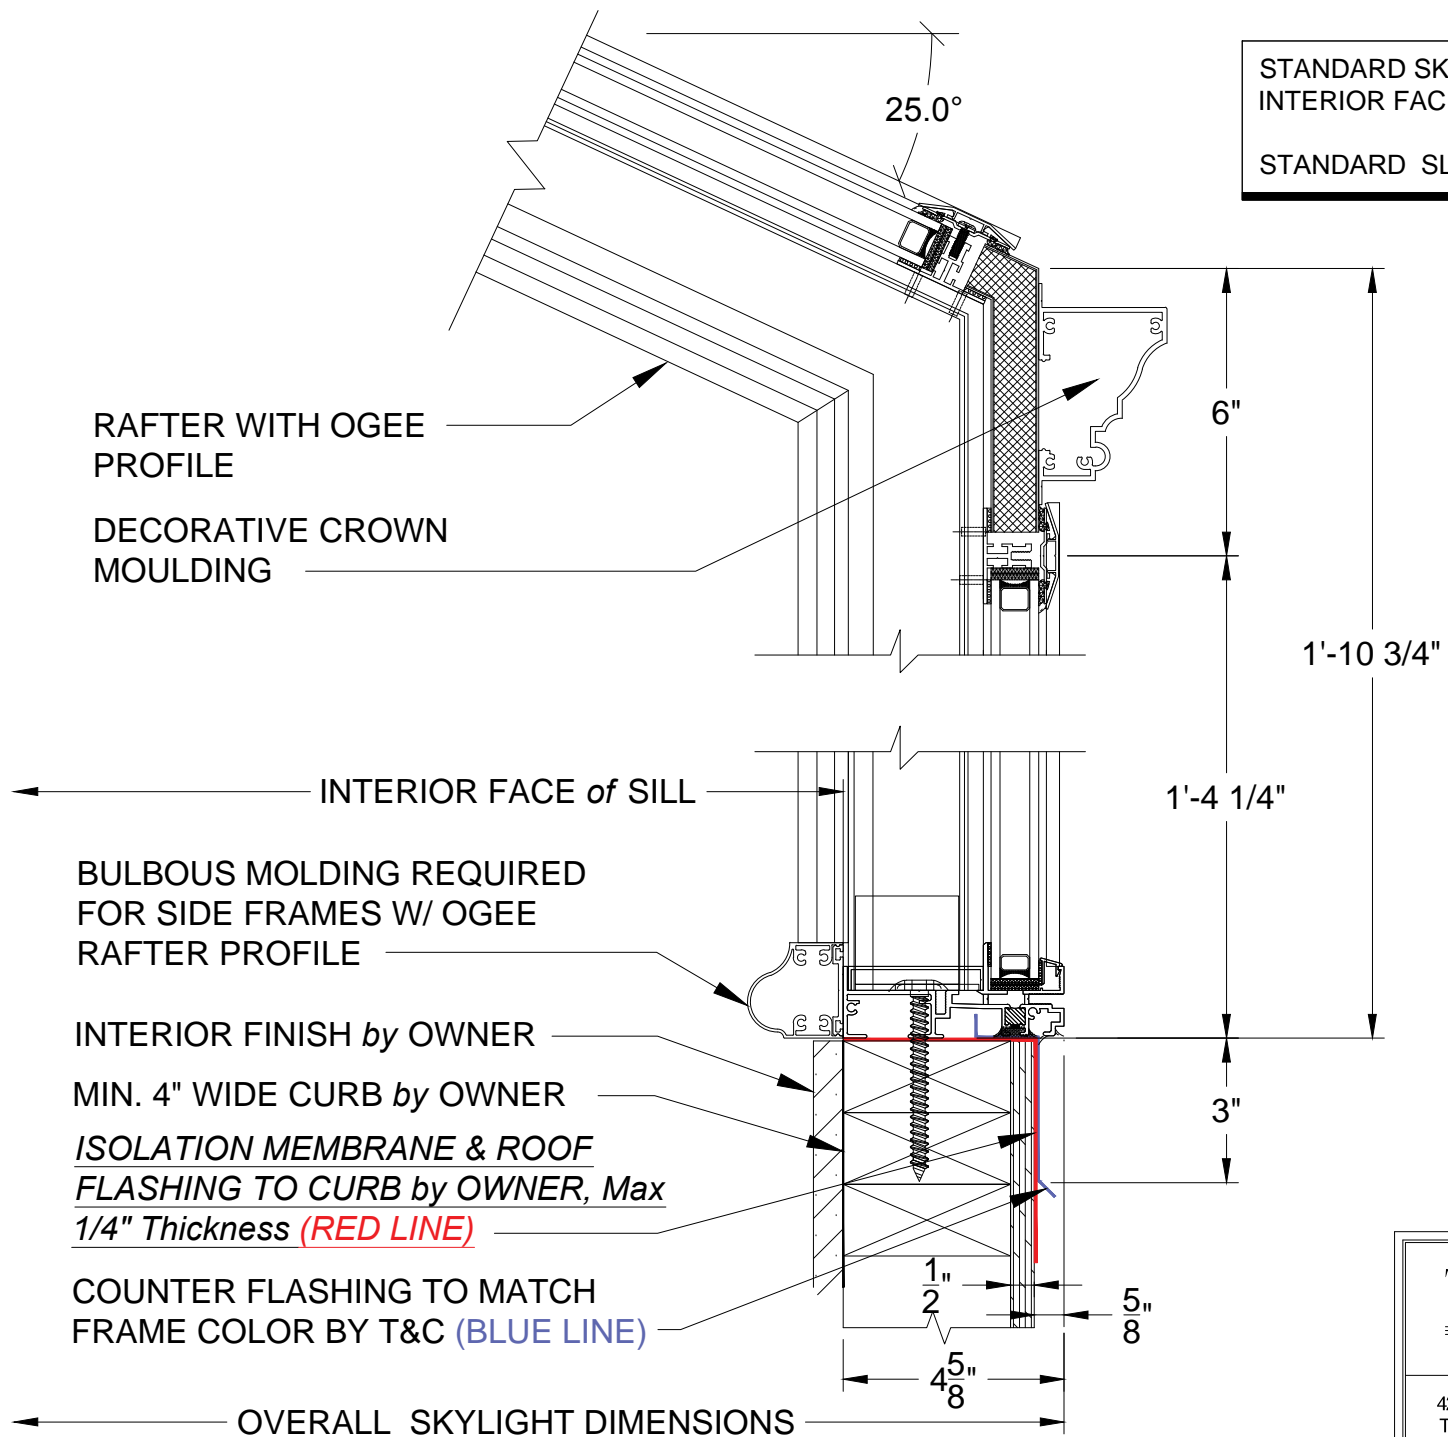


SKYLIGHT with SIDE FRAMES ALTERNATE DETAIL

Do Not Scale Drawings

<h2>TOWN & COUNTRY</h2> <p>Conservatories</p>	
4256 N. RAVENSWOOD AVE. Tel: 773-281-1212	CHICAGO, IL 60613 Fax: 773-281-2234
<p>ALTERNATE SIDE FRAME DETAIL</p>	
<small>COPYRIGHT 2014 TOWN & COUNTRY CONSERVATORIES. SHOP DRAWINGS ARE LIMITED IN USE OF THE DESIGN, MANUFACTURE AND INSTALLATION OF THE CONSERVATORY OR SKYLIGHT BY TOWN & COUNTRY CONSERVATORIES. January 2016</small>	

STANDARD SKYLIGHT SIZE IS BASED ON
INTERIOR FACE of SILL DIMENSION

STANDARD SLOPE = 25°

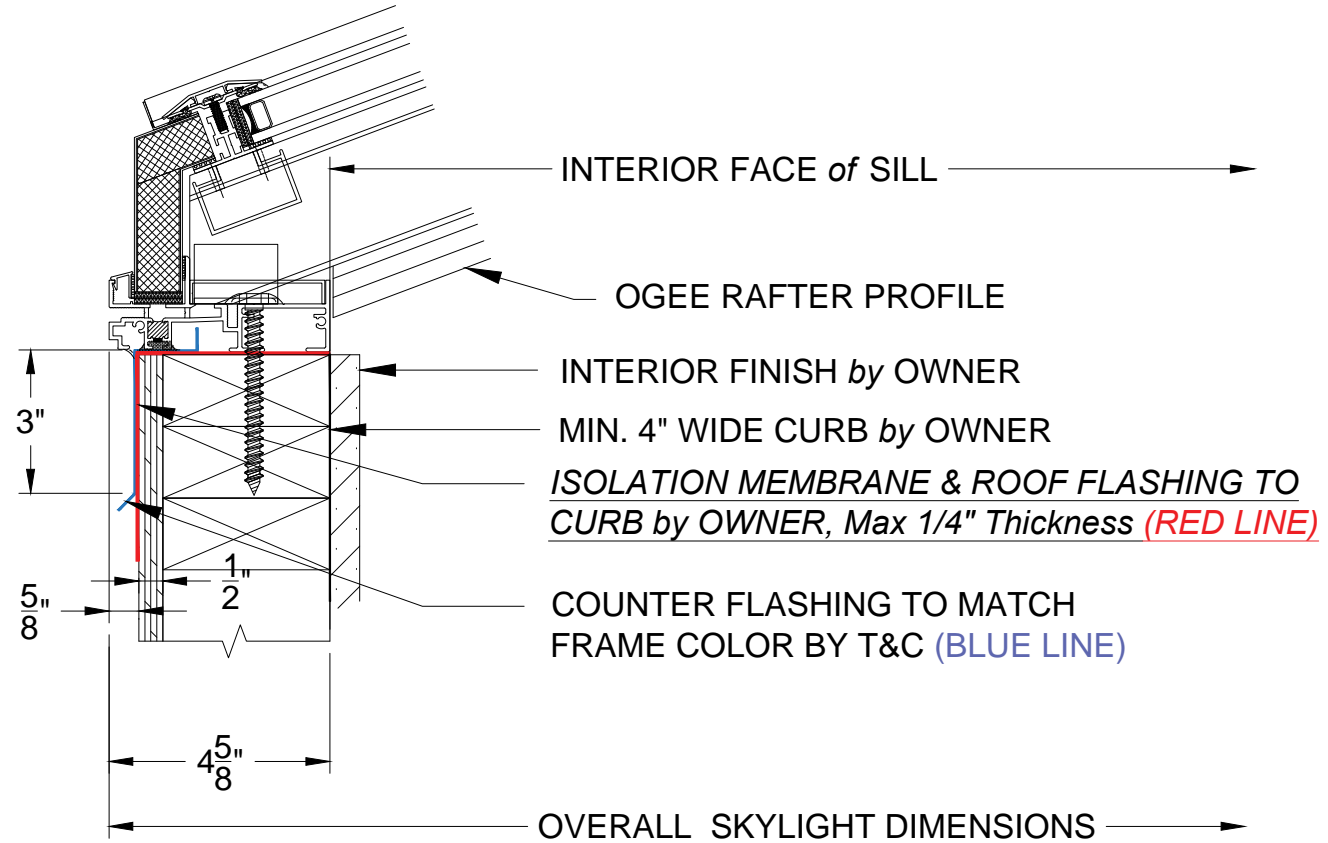

SKYLIGHT ALTERNATE FRAME DETAIL

Roof Only

Do Not Scale Drawings

TOWN & COUNTRY
Conservatories

4256 N. RAVENSWOOD AVE. CHICAGO, IL 60613
Tel: 773-281-1212 Fax: 773-281-2234

ALTERNATE FRAME DETAIL

COPYRIGHT 2014 TOWN & COUNTRY CONSERVATORIES. SHOP DRAWINGS ARE LIMITED IN USE OF THE DESIGN, MANUFACTURE AND INSTALLATION OF THE CONSERVATORY OR SKYLIGHT BY TOWN & COUNTRY CONSERVATORIES. January 2016